



Pianta piano seminterrato
Scala 1:200

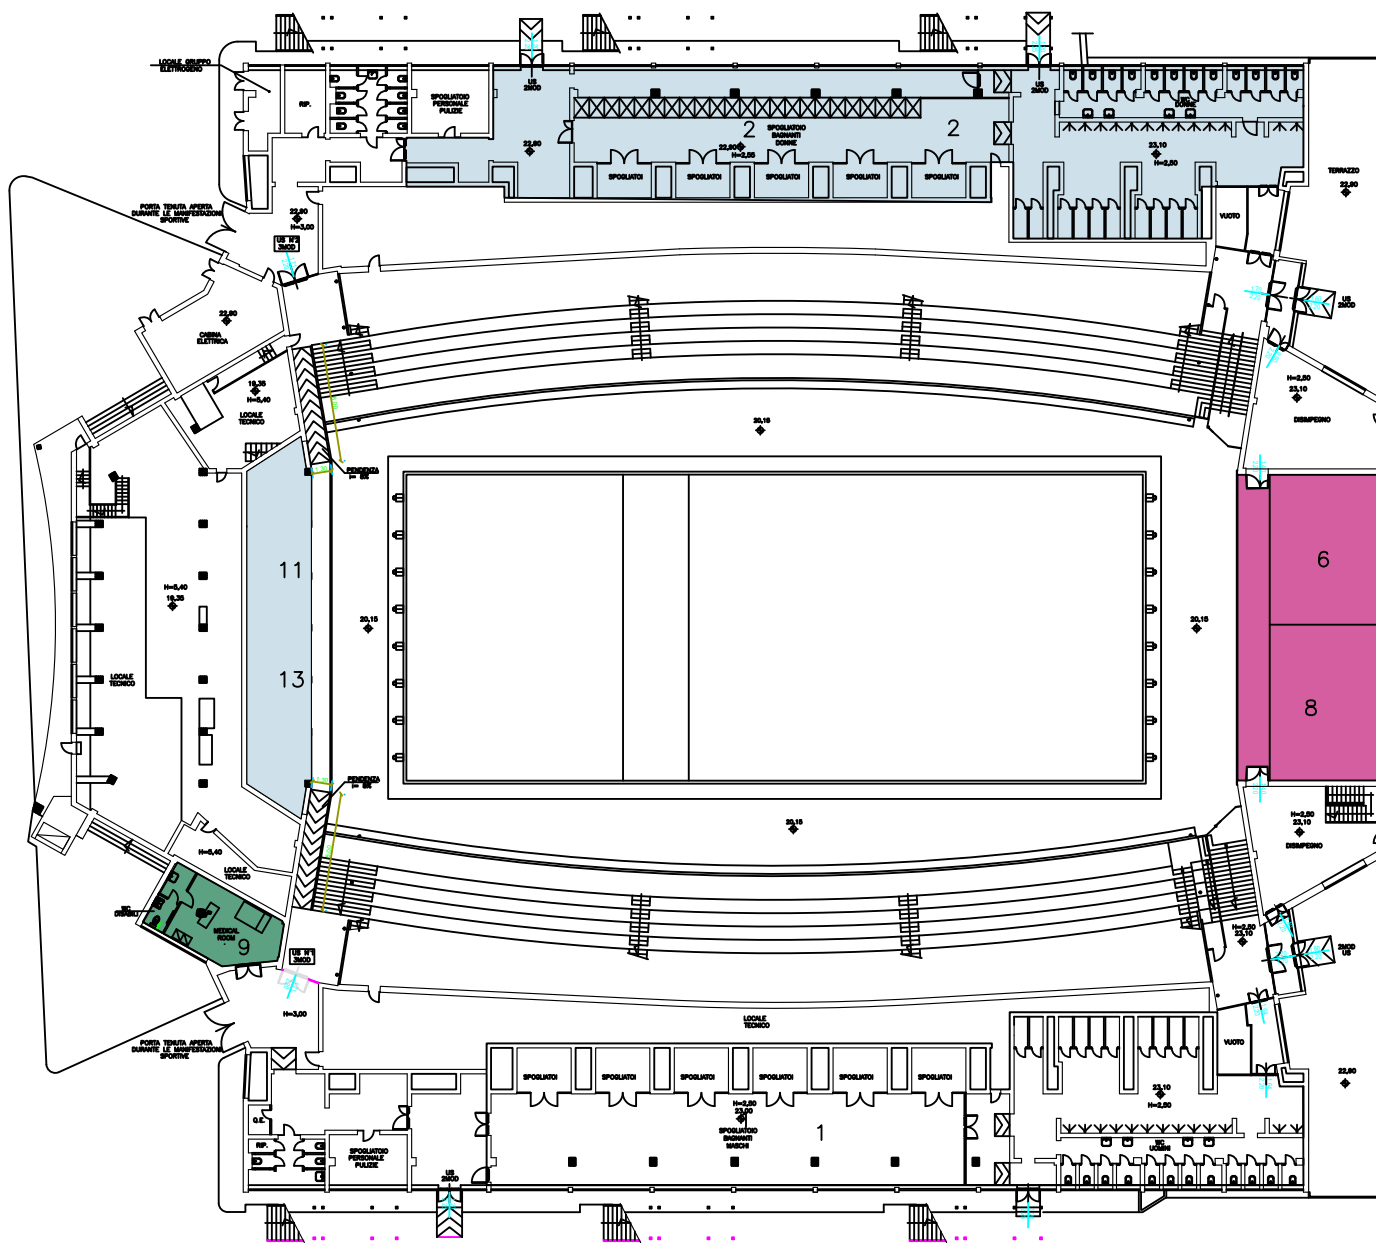

Pianta piano terra
Scala 1:200

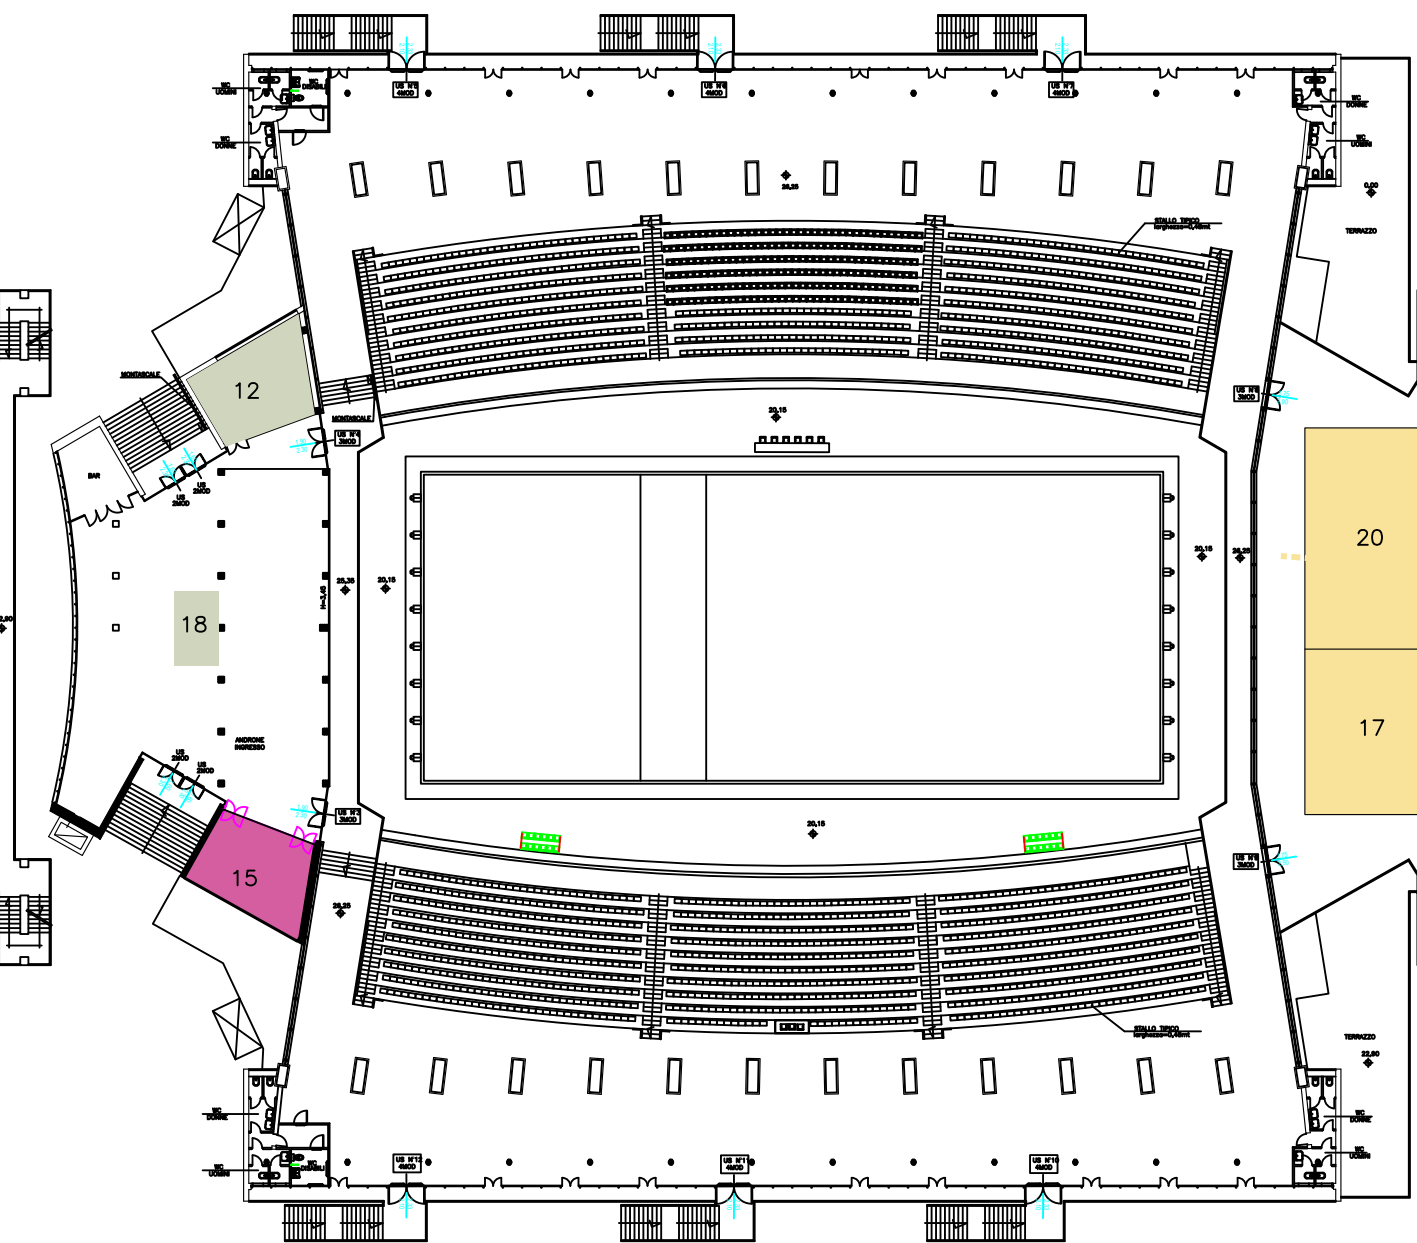

Pianta piano primo
Scala 1:200

LEGENDA

- 1 Spogliatoio maschile
- 2 Spogliatoio femminile
- 3 Fisio and Fina room
- 4 TO Lounge and meeting room
- 5 TO washroom

- 6 Press conference room
- 7 Mixed zone
- 8 Media/Press/Tv seats
- 9 Medical room
- 10 Doping room

- 11 Call room
- 12 Security room
- 13 Athletes's lounge
- 14 Storage room
- 15 Hostbroadcaster office

- 16 Room for the result team
- 17 Ceremony preparation room
- 18 Sport information desk
- 19 Generator temporary power
- 20 Vip lounge

COMUNE DI NAPOLI
UOA UNIVERSIADI 2019

INTERVENTI DI RIQUALIFICAZIONE
DELLA PISCINA SCANDONE

TAV. 5 INDIVIDUAZIONE AREE
FUNZIONALI