



Pianta piano seminterrato  
Scala 1:200

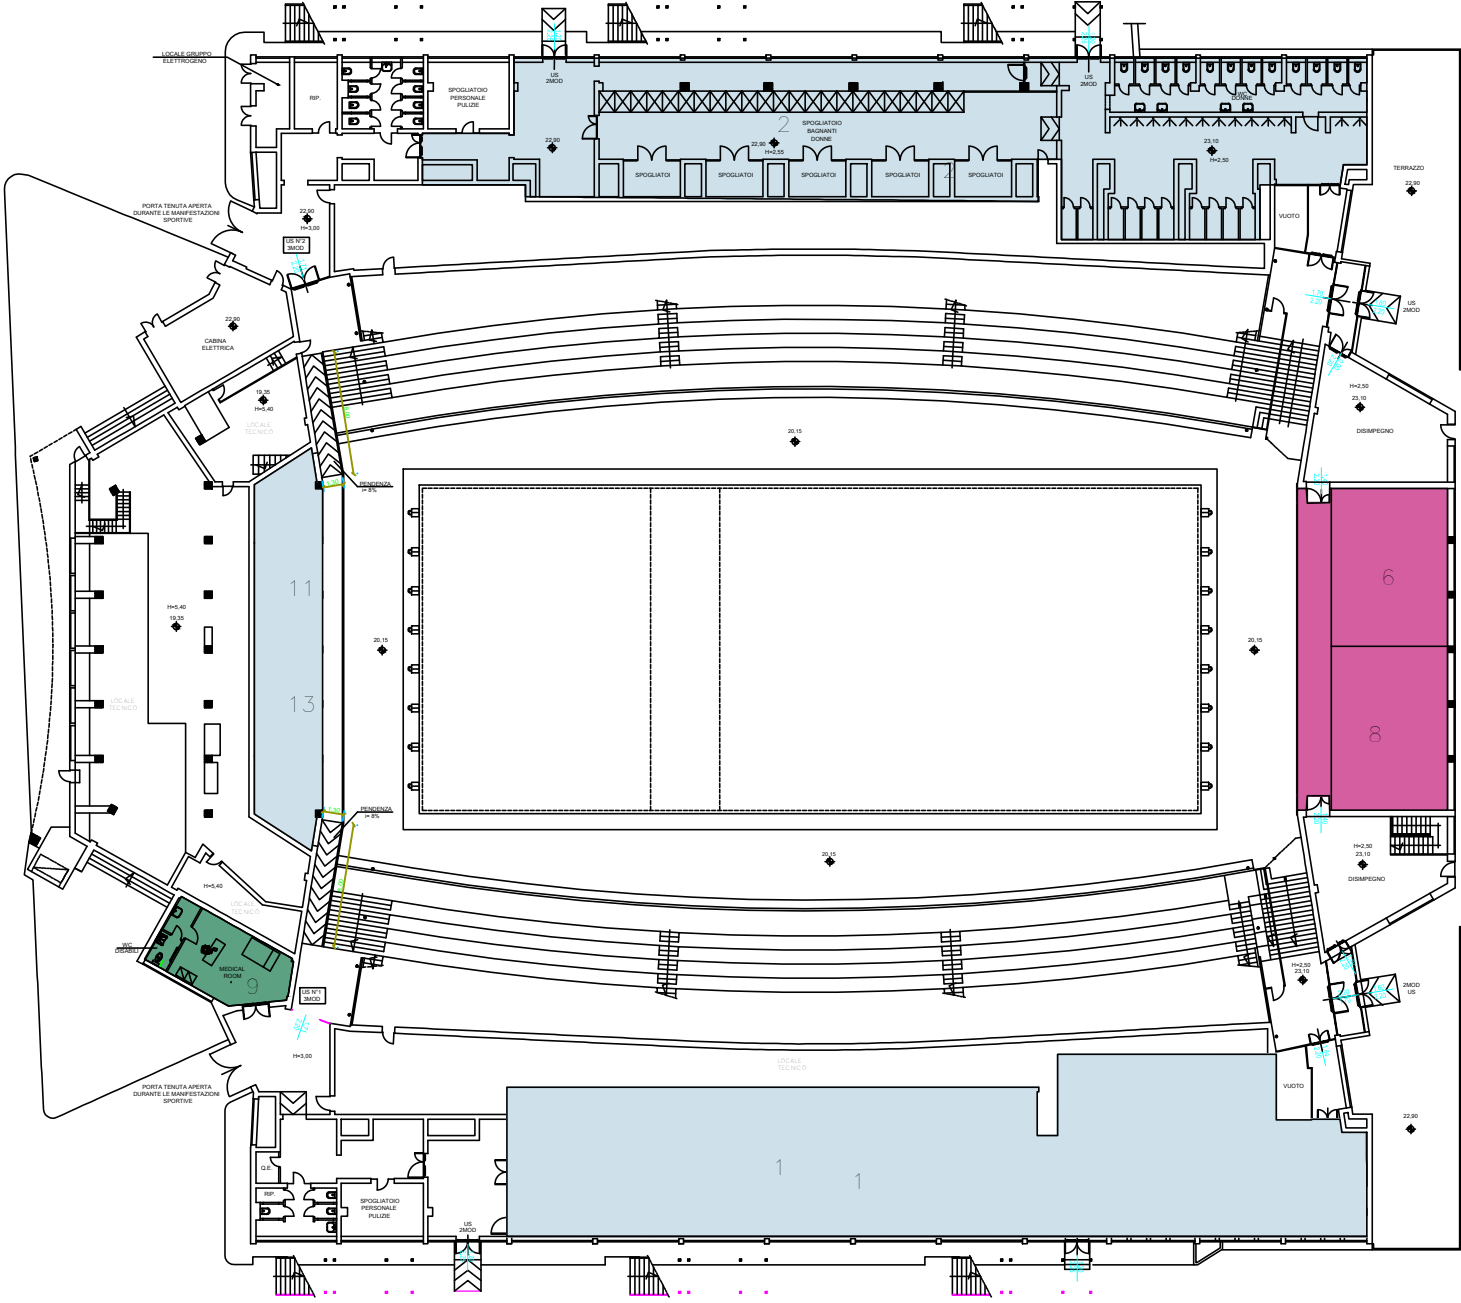

Pianta piano terra  
Scala 1:200

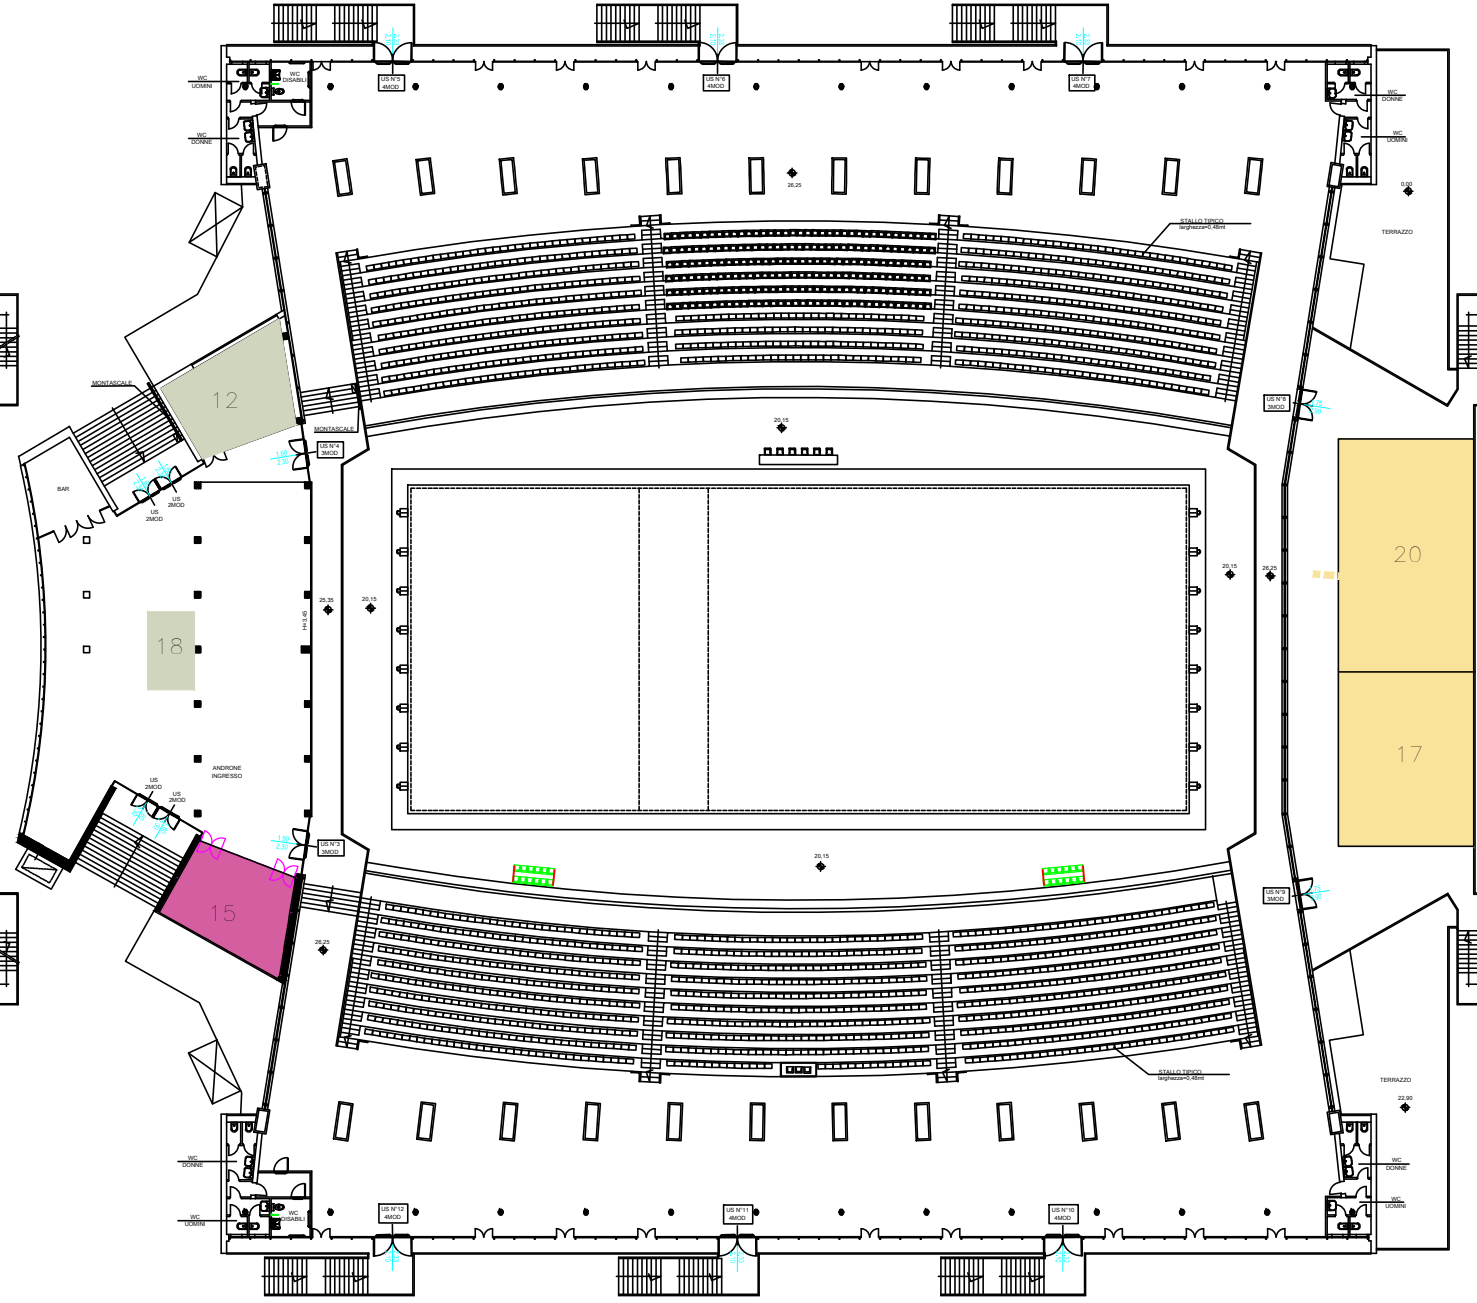

Pianta piano primo  
Scala 1:200

**LEGENDA**

- 1 Spogliatoio maschile 537 mq
- 2 Spogliatoio femminile 532 mq
- 3 Fisio and Fina room 20 mq
- 4 TO Lounge and meeting room 59 mq
- 5 TO washroom

- 6 Press conference room 75 mq
- 7 Mixed zone 55 mq
- 8 Media/Press/Tv seats 78 mq
- 9 Medical room 38 mq
- 10 Doping room 20 mq

- 11 Call room 50 mq
- 12 Security room 44,5mq
- 13 Athletes's lounge 50mq
- 14 Storage room 10 mq
- 15 Hostbroadcaster 44,5mq

- 16 Room for the result team 27,5 mq
- 17 Ceremony preparation room 96,5 mq
- 18 Sport information desk 15 mq
- 19 Generator temporary power
- 20 Vip lounge 129 mq